

LOCATE AND PROVIDE DIMENSIONS FOR ANY OBJECTS (CELLING, LIGHTS, DUCT WORK, BLEACHERS, ETC.) WHICH MAY INTERFERE WITH BACKSTOP INSTALLATION OR OPERATION. IF NO NOTES ARE MADE ACT WILL ASSUME THAT THERE WILL BE NO OBJECTS WHICH INTERFERE WITH THE BASKETBALL BACKSTOP ASSEMBLY. IF A SPECIAL SUPPORT STRUCTURE IS TO BE PROVIDED FOR BACKSTOP, PROVIDE A DETAIL AND DIMENSIONS.


SPECIFY:

- TAKE OFF FROM PLANS
- FIELD CHECK (BUILDING)

PROVIDE

TRUSS COUNT = _____
 TYPE OF TRUSS = _____

SPECIFY

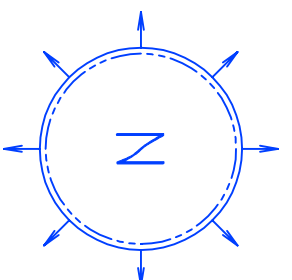

PROVIDE

A = _____

B = _____

C = _____

D = _____

E = _____

F = _____ *

G = _____ *

* TRUSS BOTTOM CHORD TO WALL

VERIFY OR SUPPLY DIMENSIONS


NAME: _____

FIRM: _____

SIGN: _____

DATE: _____

VERIFY OR SUPPLY DIMENSIONS. INFORMATION SHOULD BE VERIFIED AND/OR SUPPLIED FROM MEASUREMENTS OF CONSTRUCTION BUILDING ONLY. BY SIGNING THIS YOU AGREE THAT ALL INFORMATION IS CORRECT AND ARIZONA COURTLINES, INC. IS TO PROCEED WITH MANUFACTURING.

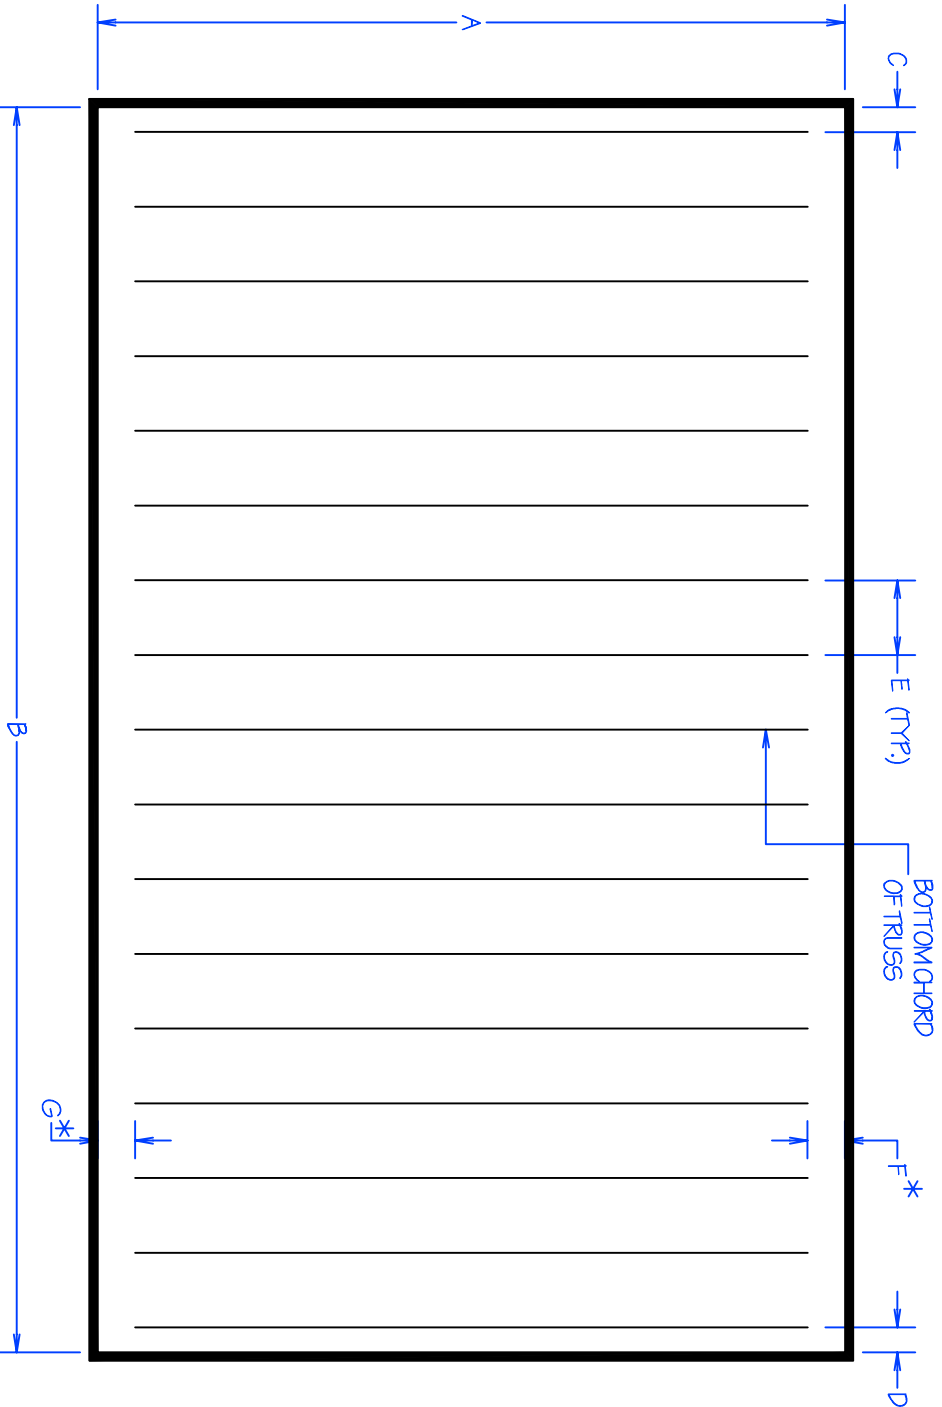


REVISION/STAGE:	MONTH / DAY / YEAR	RELATED DRAWINGS / INFORMATION:
FC-1.2		THIS DRAWING IS PROPERTY OF ARIZONA COURTLINES, INC. AND MAY NOT BE REPRODUCED WITHOUT WRITTEN PERMISSION

PROJECT: _____

TRUSS LAYOUT

ARIZONA COURTLINES, INC.

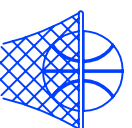

8742 NORTH 72ND AVENUE
 PEORIA, ARIZONA 86504S
 PHONE (623) 939-8726
 FAX (623) 939-2626
 WWW.ARIZONACOURTLINES.COM

DRAWN BY:

EDDIE CARRERATA

CHECKED BY:

QUANTITY:
