


CUSTOM LENGTHS AND STOP PIN DEPTHS AVAILABLE



CONCRETE PER SLEEVE:
 WITHOUT GRAVEL: 5.05 CU. FT. (0.19 CU. YD.)
 WITH GRAVEL: 3.28 CU. FT. (0.12 CU. YD.)

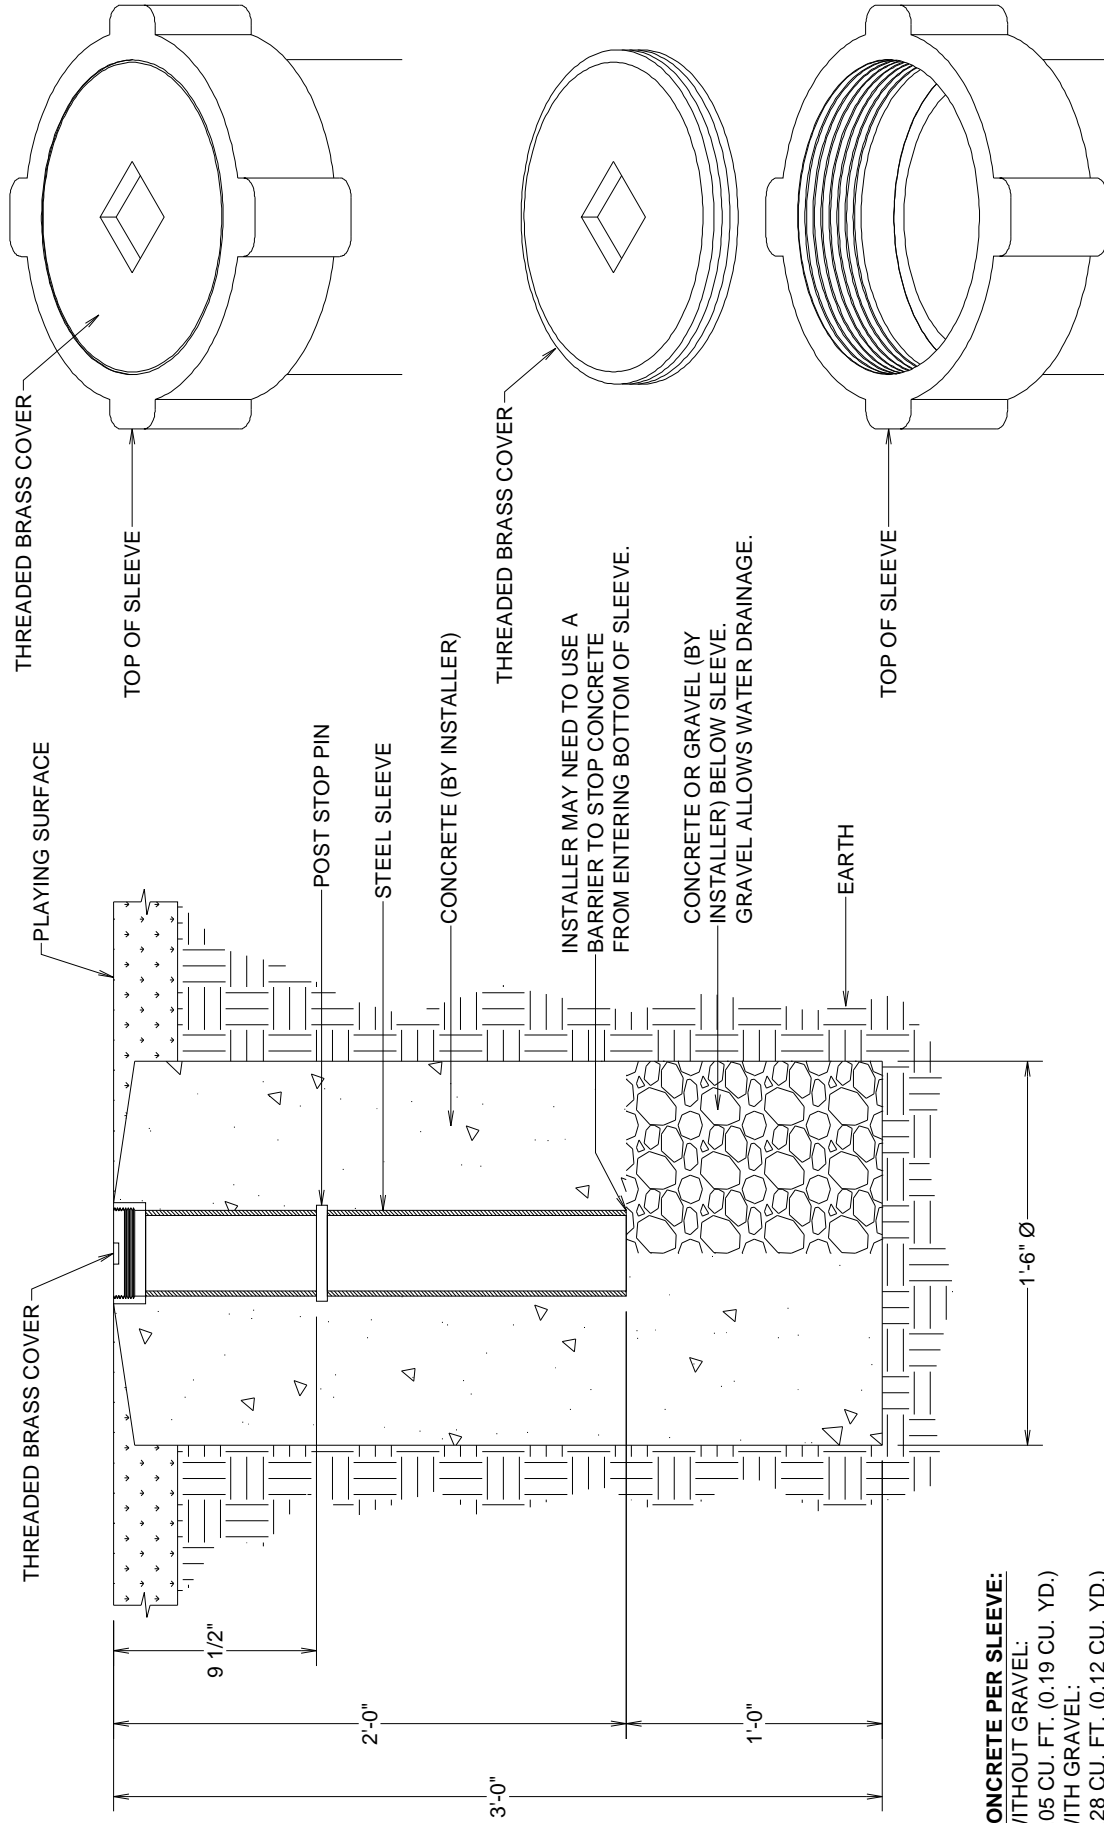

OUTDOOR SLEEVE WITH THREADED BRASS COVER

SPECIFY POST O.D. SIZE:
 2-3/8" (FS-238-OC) 3-1/2" (FS-312-OC)
 3" (FS-300-OC) 4" (FS-400-OC)

THIS DRAWING IS PROPERTY OF ARIZONA COURT LINES, INC. AND MAY NOT BE REPRODUCED WITHOUT WRITTEN PERMISSION

OS-TBC

DRAWN BY: EDDIE CAFFERATA
 QUANTITY: _____