


POST FINISH: GREEN POWDER COAT

HARDWARE: 3/8" & 1/2" ZINC PLATED

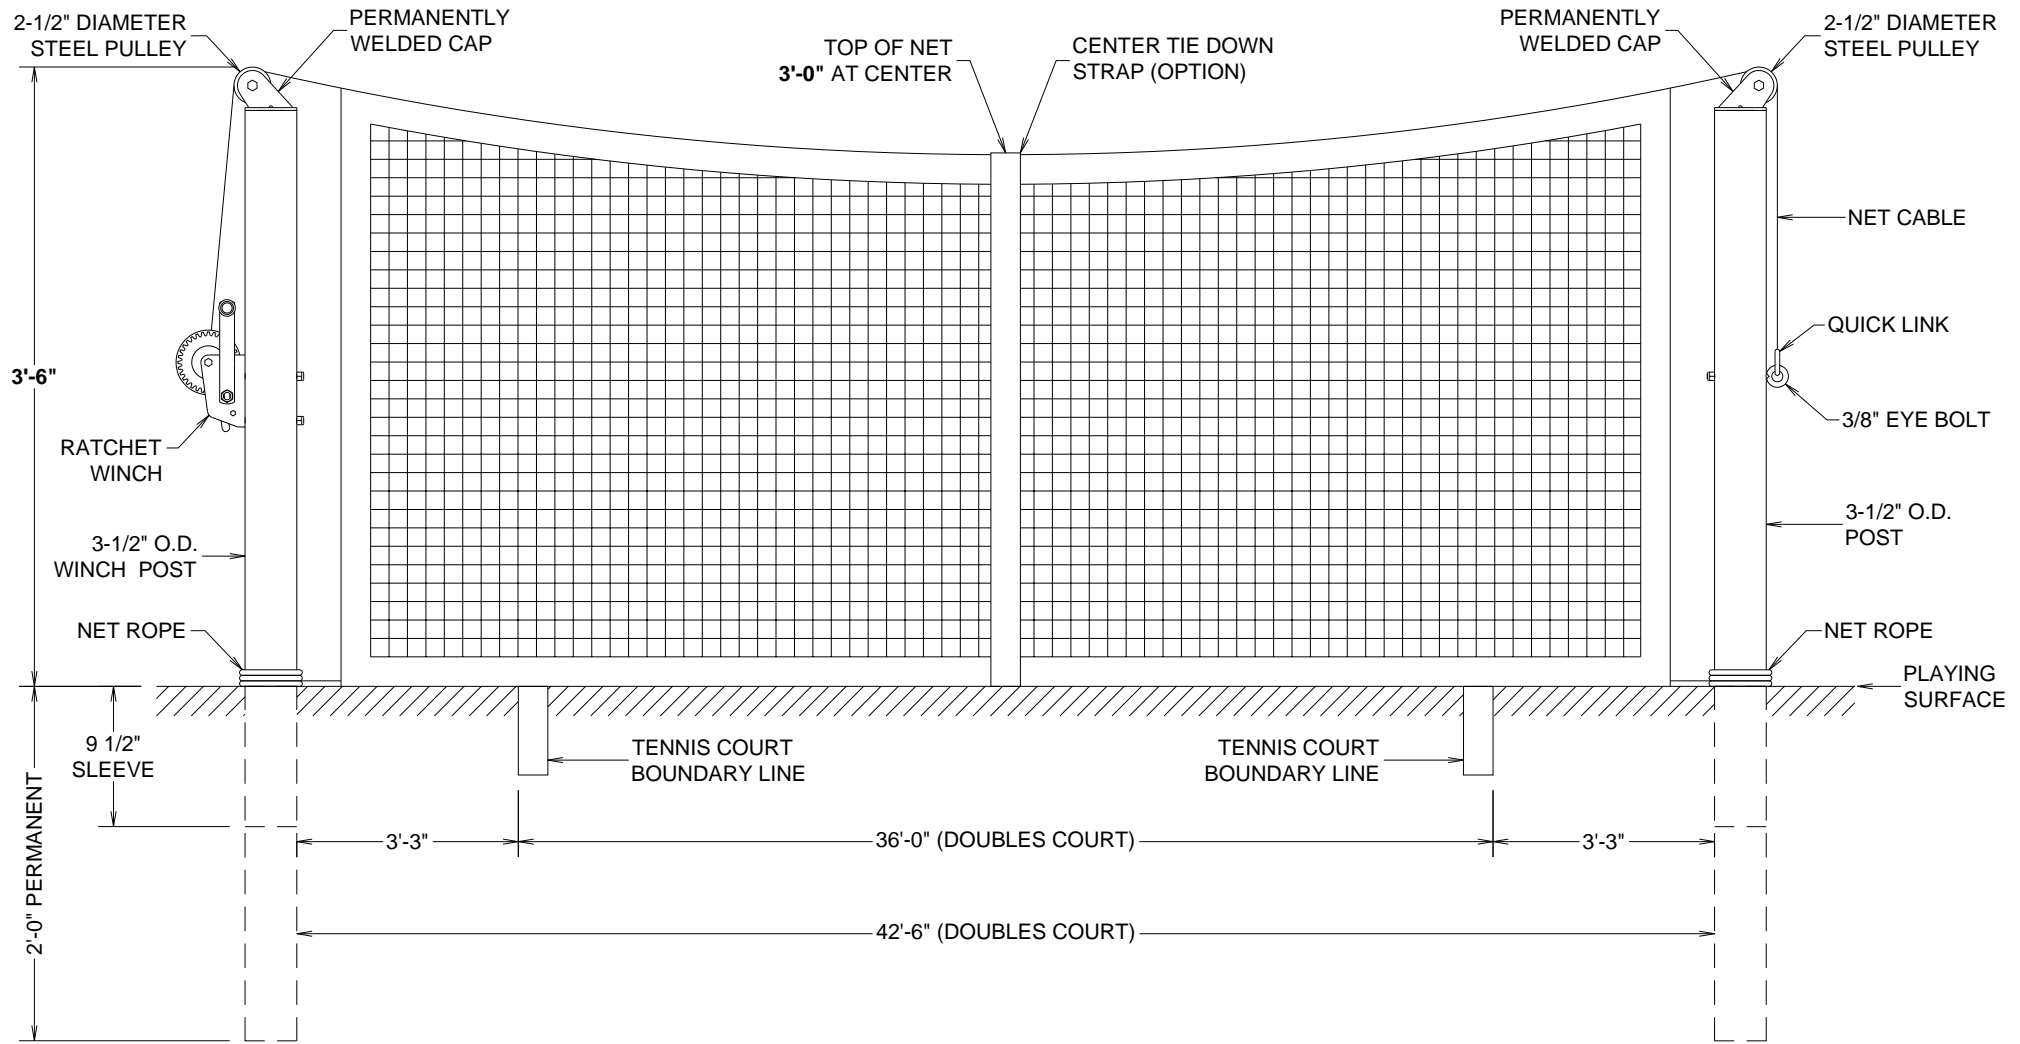

REVISION / STAGE:	MONTH / DAY / YEAR	RELATED DRAWINGS / INFORMATION:
TP-312		THIS DRAWING IS PROPERTY OF ARIZONA COURTLINES, INC. AND MAY NOT BE REPRODUCED WITHOUT WRITTEN PERMISSION

TP-312 TENNIS POST SET (3-1/2" O.D.)

POST TYPE:

- SLEEVE (9-1/2" IN-GROUND)
- SLEEVE (24" IN-GROUND)
- PERMANENT (24" IN-GROUND)

POST SPACING:

- 42'-6" INSIDE-TO-INSIDE
- _____ INSIDE-TO-INSIDE



ARIZONA COURTLINES, INC.
8742 NORTH 78TH AVENUE, PEORIA, ARIZONA 85345
TEL. 623.939.8126 FAX. 623.939.2526
www.ARIZONACOURTLINES.com

DRAWN BY:
EDDIE CAFFERATA

QUANTITY: _____