


FOR WALL BUCK & ANCHOR DETAILS SEE DRAWINGS "WM-1.2" & "WM-1.3" PROPER ANCHORS TO BE SUPPLIED BY INSTALLER

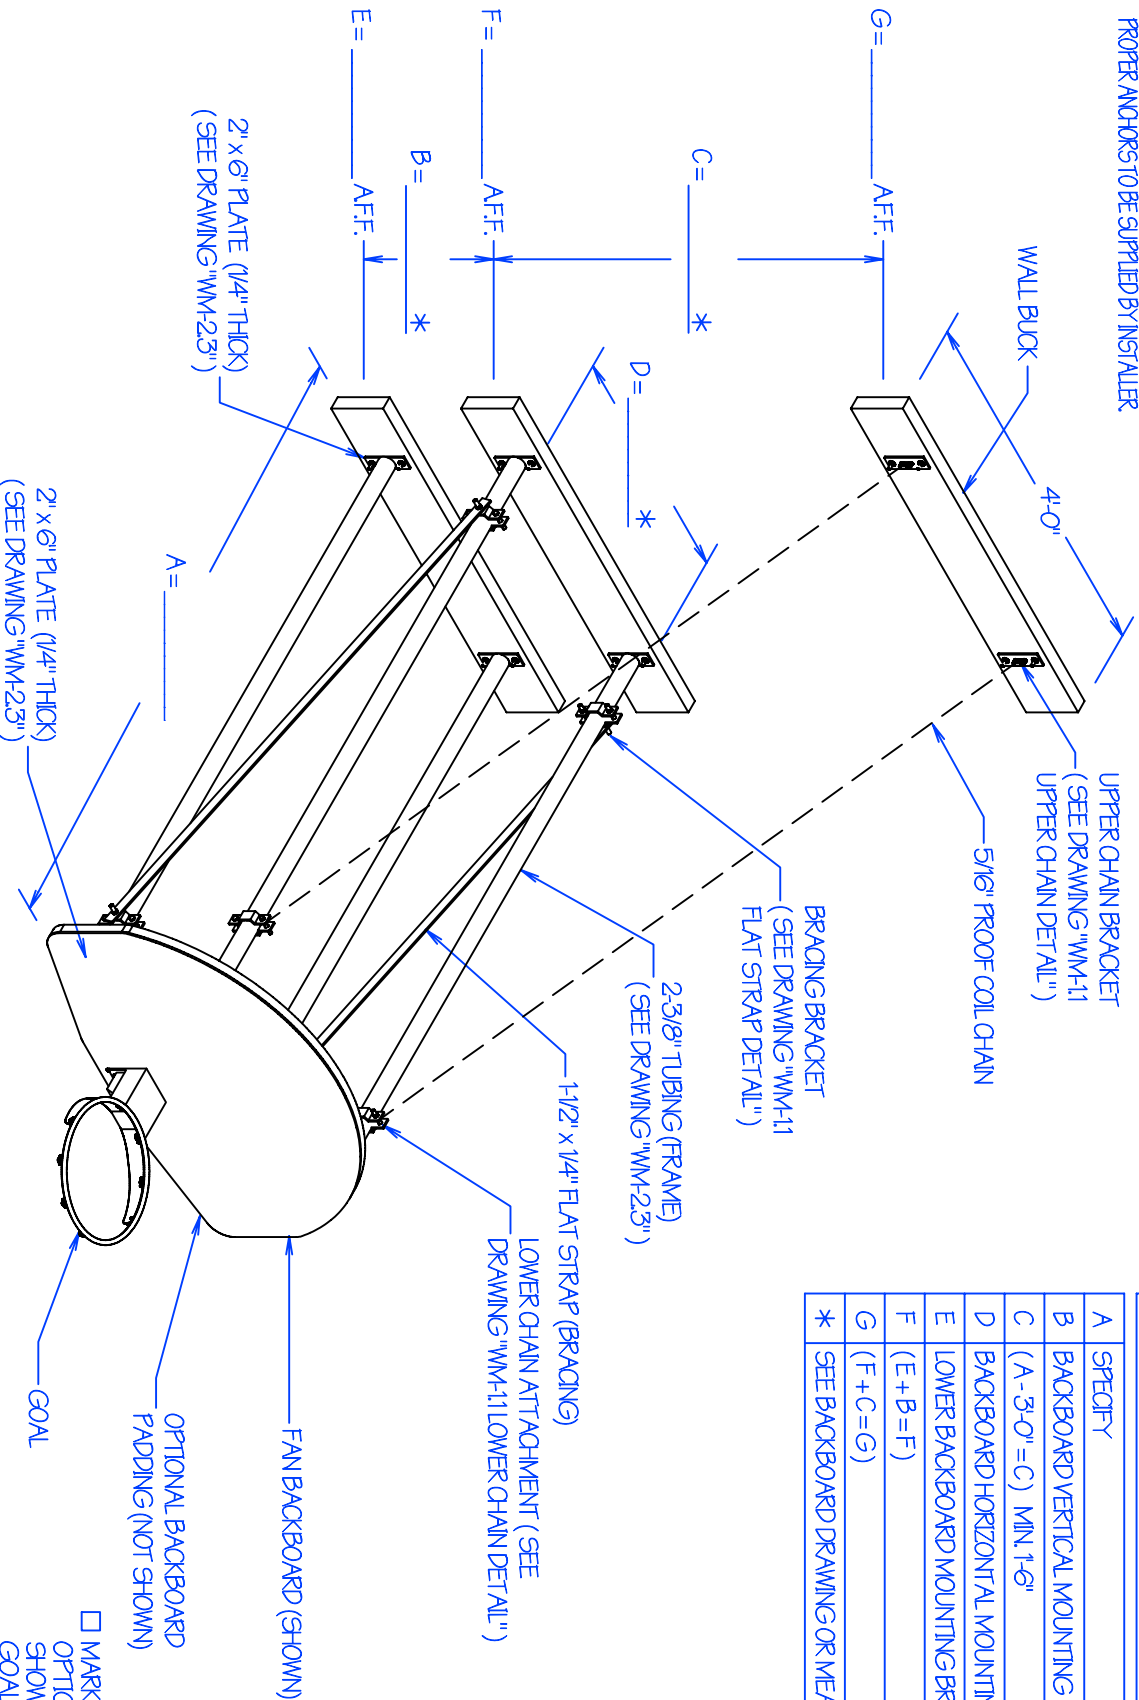

DIMENSIONS AND HOW TO CALCULATE THEM

A	SPECIFY
B	BACKBOARD VERTICAL MOUNTING BRACKET SPACING O/C
C	(A - 3'-0" = C) MIN 1'-6"
D	BACKBOARD HORIZONTAL MOUNTING BRACKET SPACING O/C
E	LOWER BACKBOARD MOUNTING BRACKET A.F.F.
F	(E + B = F)
G	(F + C = G)
*	SEE BACKBOARD DRAWING OR MEASURE CURRENT BACKBOARD


MARK FOR HEIGHT ADJUSTER. OPTIONAL HEIGHT ADJUSTER NOT SHOWN. HEIGHT ADJUSTER ALLOWS GOAL HEIGHT TO ADJUSTER FROM 8'-0" TO 10'-0" ABOVE FINISHED FLOOR.

REVISION / STAGE:	MONTH / DAY / YEAR	RELATED DRAWINGS / INFORMATION:

WMST

**WALL MOUNTED  
STATIONARY**

**ARIZONA COURTLINES, INC.**



8742 NORTH 75<sup>TH</sup> AVENUE  
 PEORIA, ARIZONA 85345  
 PHONE (623) 939 - 8126  
 FAX (623) 939 - 2926  
 WWW.ARIZONACOURTLINES.COM

DRAWN BY:  
**EDDIE CATERATA**

CHECKED BY:  
\_\_\_\_\_

QUANTITY:  
\_\_\_\_\_

WMST

THIS DRAWING IS PROPERTY OF ARIZONA COURTLINES, INC. AND MAY NOT BE REPRODUCED WITHOUT WRITTEN PERMISSION